



BAYSTONE

1010 E. COMMERCIAL ROW RENO,
NV 89512
510.756.5663
INFO@BAYSTONE.COM
WWW.BAYSTONE.COM

THE DESIGNS / DRAWINGS SHOWN AND DESCRIBED HEREIN INCLUDING ALL TECHNICAL DRAWINGS, GRAPHIC REPRESENTATIONS & MODELS, THESE OR ANY PROPRIETARY & CANNOT BE COPIED, DUPLICATED OR COMMERCIALY EXPLOITED IN WHOLE OR IN PART WITHOUT THE SOLE AND EXPRESS WRITTEN PERMISSION FROM BAYSTONE, INC.
© 2021 BAYSTONE. ALL RIGHTS RESERVED.

PROJECT NAME:
WORLD WILDLIFE HERITAGE MUSEUM
1100 EVORA ROAD, CONCORD, CALIFORNIA 94520

PROJECT NUMBER:
1000

DATE
27 APRIL, 2023

PROJECT MANAGER
JC

DRAWN BY
BS

CHECKED BY
JC

REVISIONS

REVISIONS

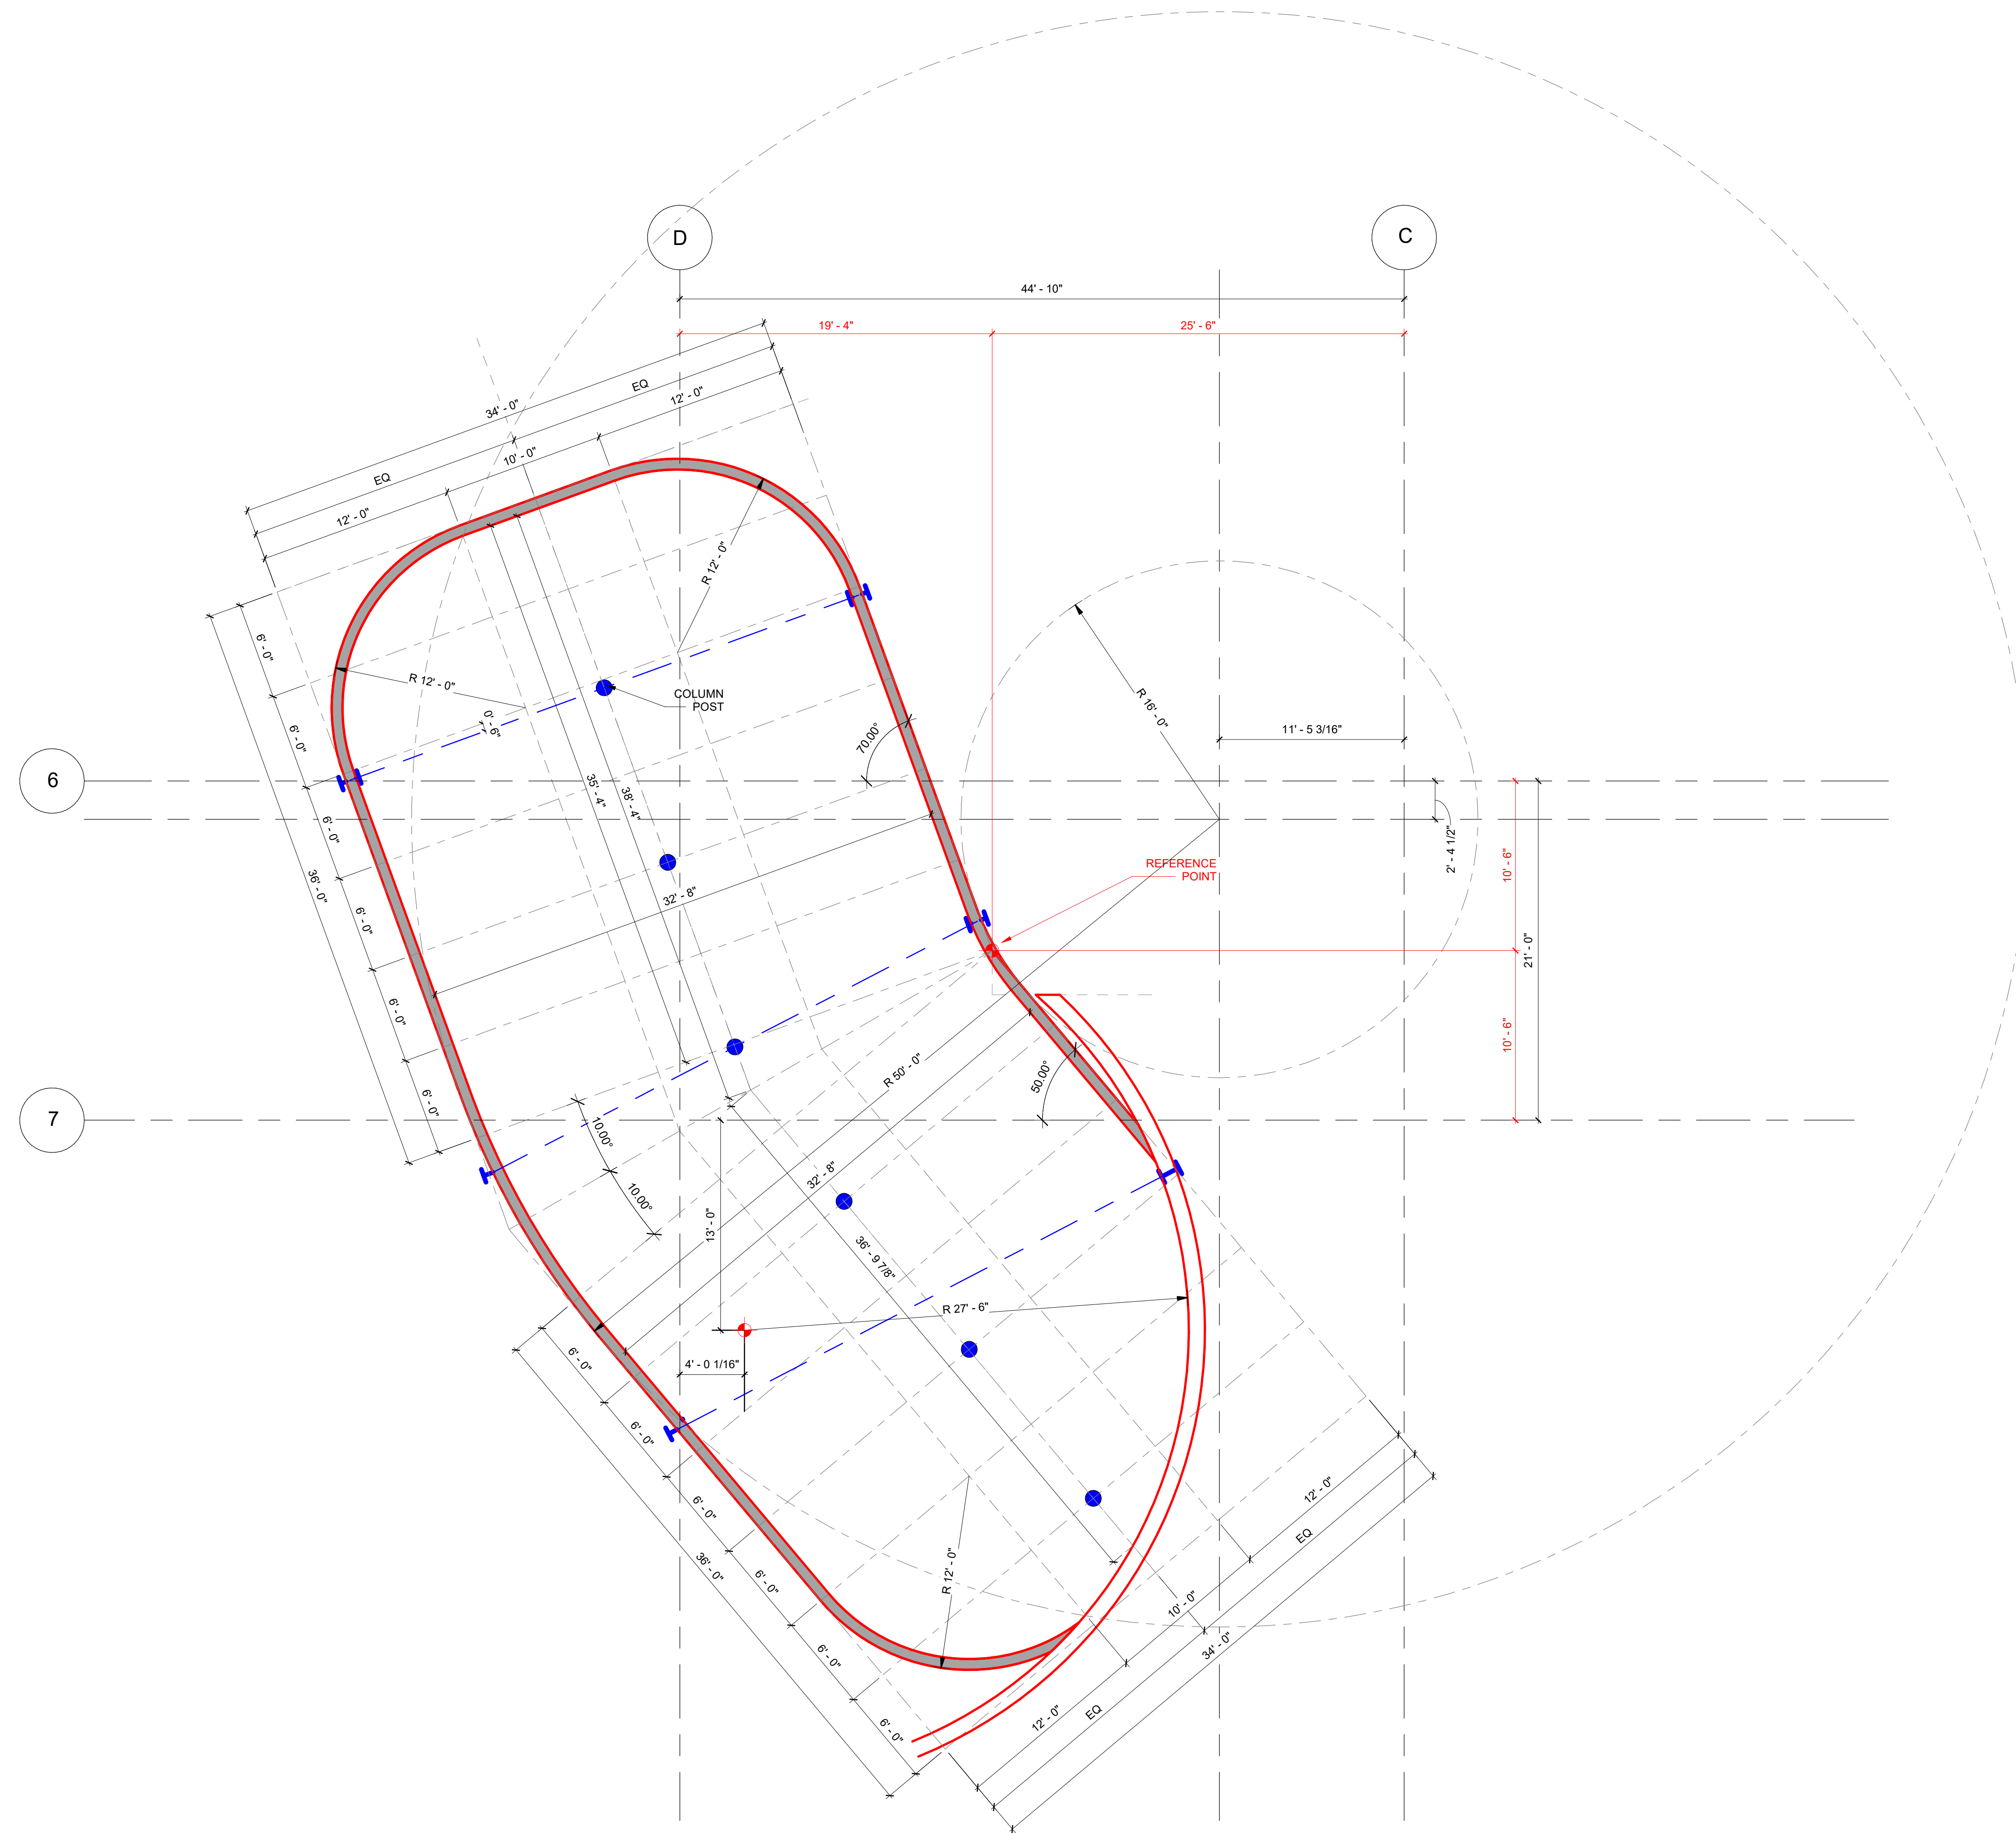

1 FLOOR PLAN - SALTWATER GEOMETRY
3/16" = 1'-0"

SHEET TITLE
SALTWATER - FLOOR PLAN GEOMETRY

DATE AND TIME STAMP
4/27/2023 8:58:35 AM

SHEET NUMBER

B33.04