



BAYSTONE

1010 E. COMMERCIAL ROW RENO,
NV 89512
510.756.5663
INFO@BAYSTONE.COM
WWW.BAYSTONE.COM

THE DESIGNS / DRAWINGS SHOWN AND
DESCRIBED HEREIN INCLUDING ALL TECHNICAL
DRAWINGS, GRAPHIC REPRESENTATIONS &
MODELS, THESE OR ANY PROPRIETARY &
CANNOT BE COPIED, DUPLICATED OR
COMMERCIALLY EXPLOITED IN WHOLE OR IN
PART WITHOUT THE SOLE AND EXPRESS
WRITTEN PERMISSION FROM BAYSTONE, INC.
© 2021 BAYSTONE. ALL RIGHTS RESERVED.

PROJECT NAME:
WORLD WILDLIFE HERITAGE MUSEUM
1100 EVORA ROAD, CONCORD, CALIFORNIA 94520

PROJECT NUMBER:
1000

DATE
27 APRIL, 2023

PROJECT MANAGER
JC

DRAWN BY
BS

CHECKED BY
JC

REVISIONS

NO.	DESCRIPTION

SEAL


UNLESS A PROFESSIONAL SEAL WITH
SIGNATURE AND DATE IS AFFIXED, THIS
DOCUMENT IS PRELIMINARY AND IS NOT
INTENDED FOR CONSTRUCTION, RECORDING,
PURPOSES, OR IMPLEMENTATION

SHEET TITLE
SALTWATER - 3D VIEWS


DATE AND TIME STAMP
4/27/2023 8:58:26 AM

SHEET NUMBER


B33.01

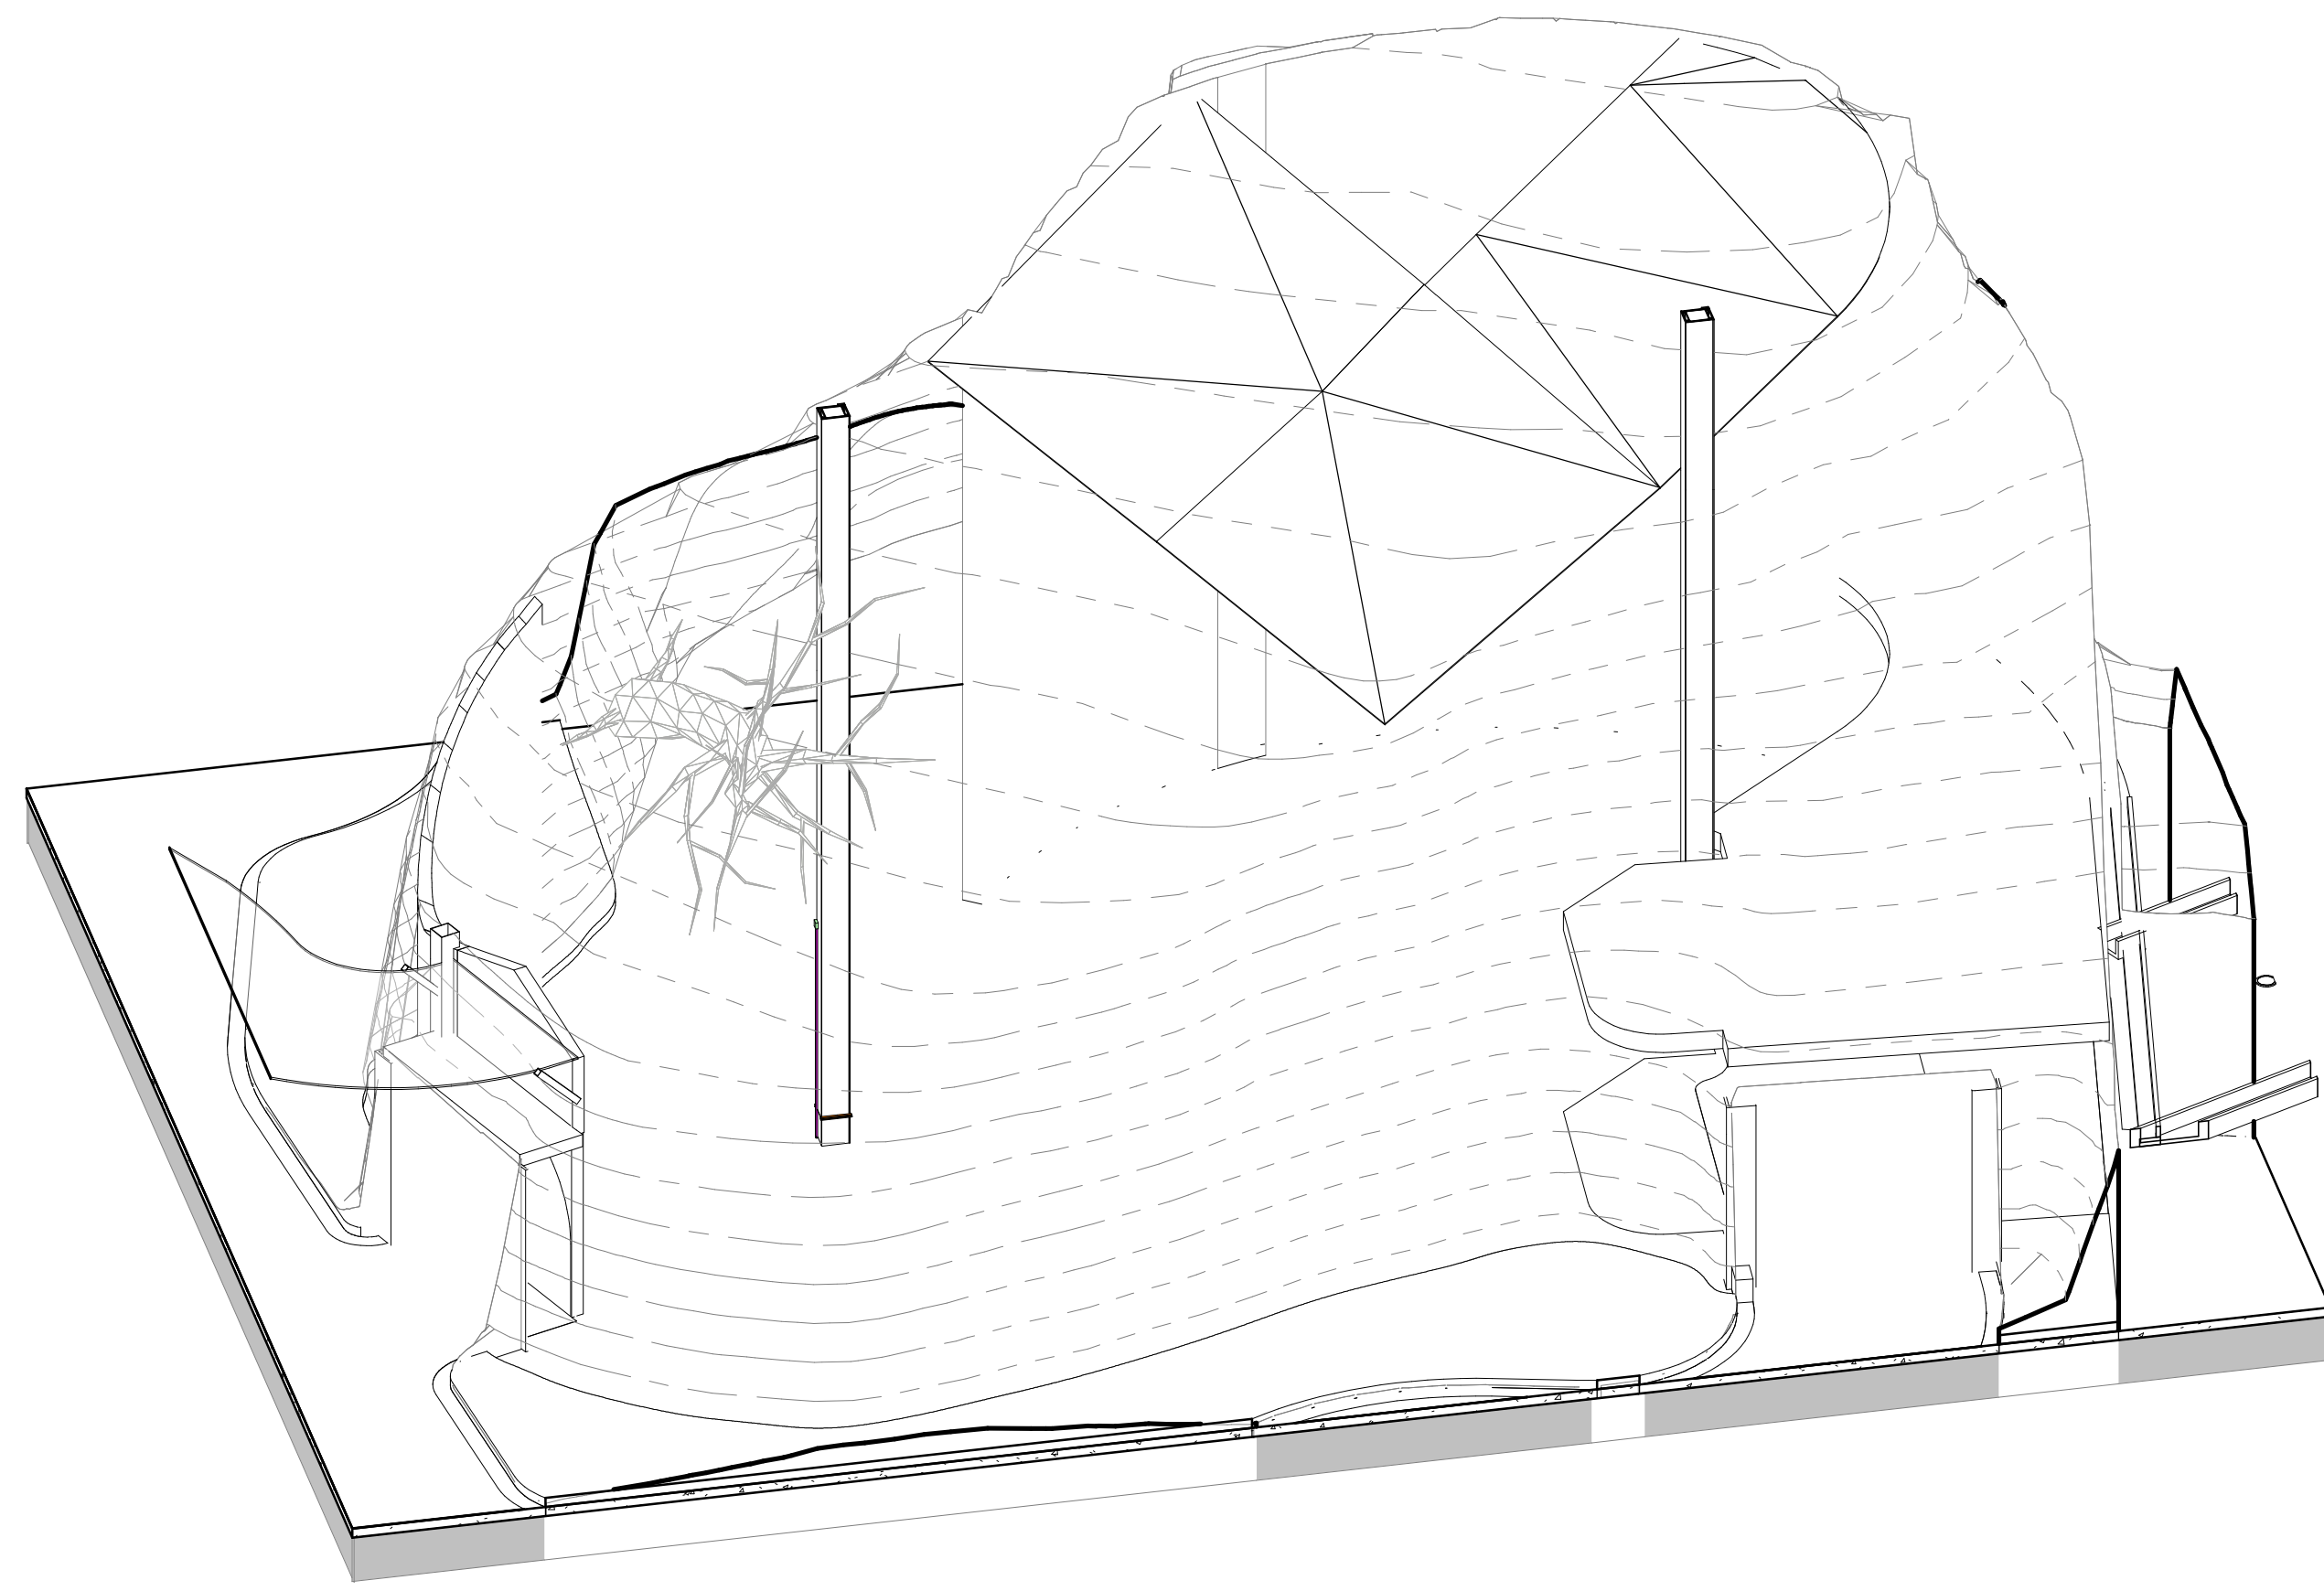


1 SALTWATER - 3D VIEW 1

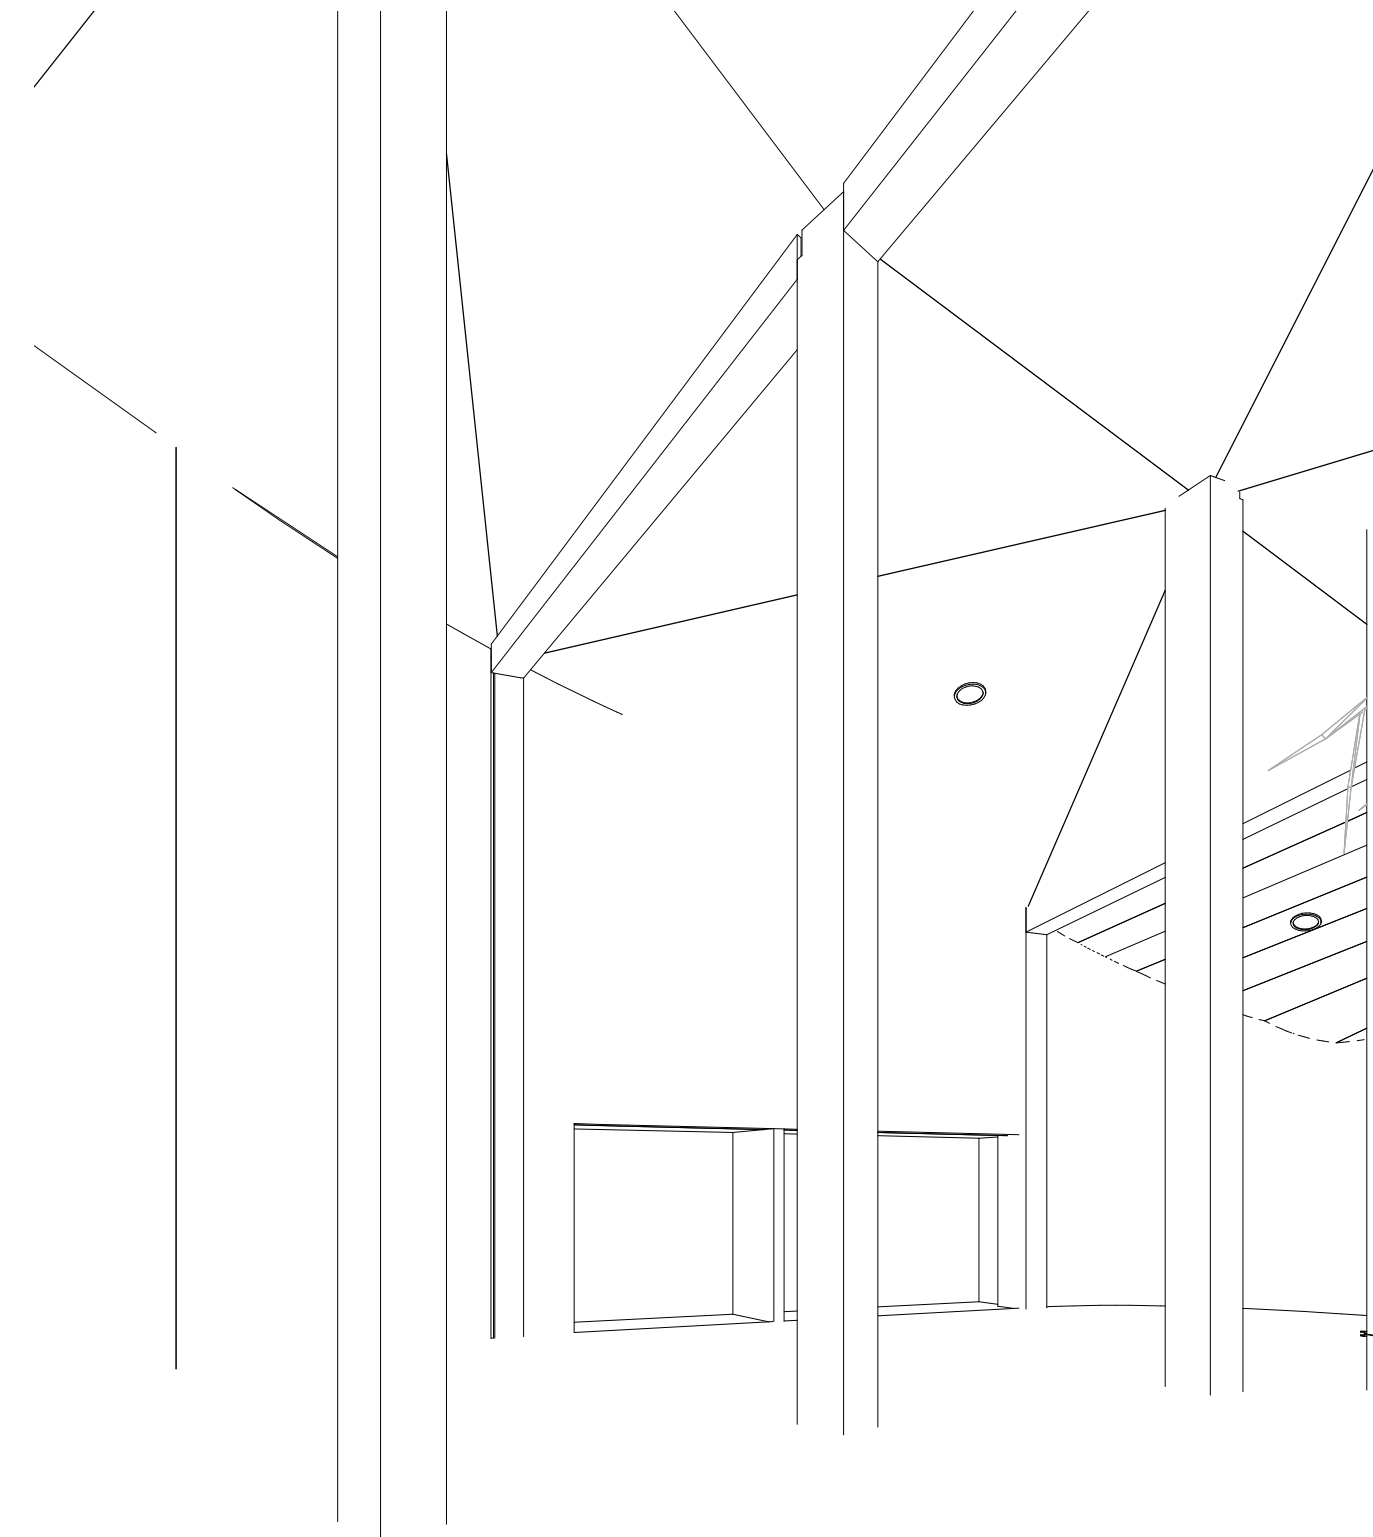


2 SALTWATER - 3D VIEW 2

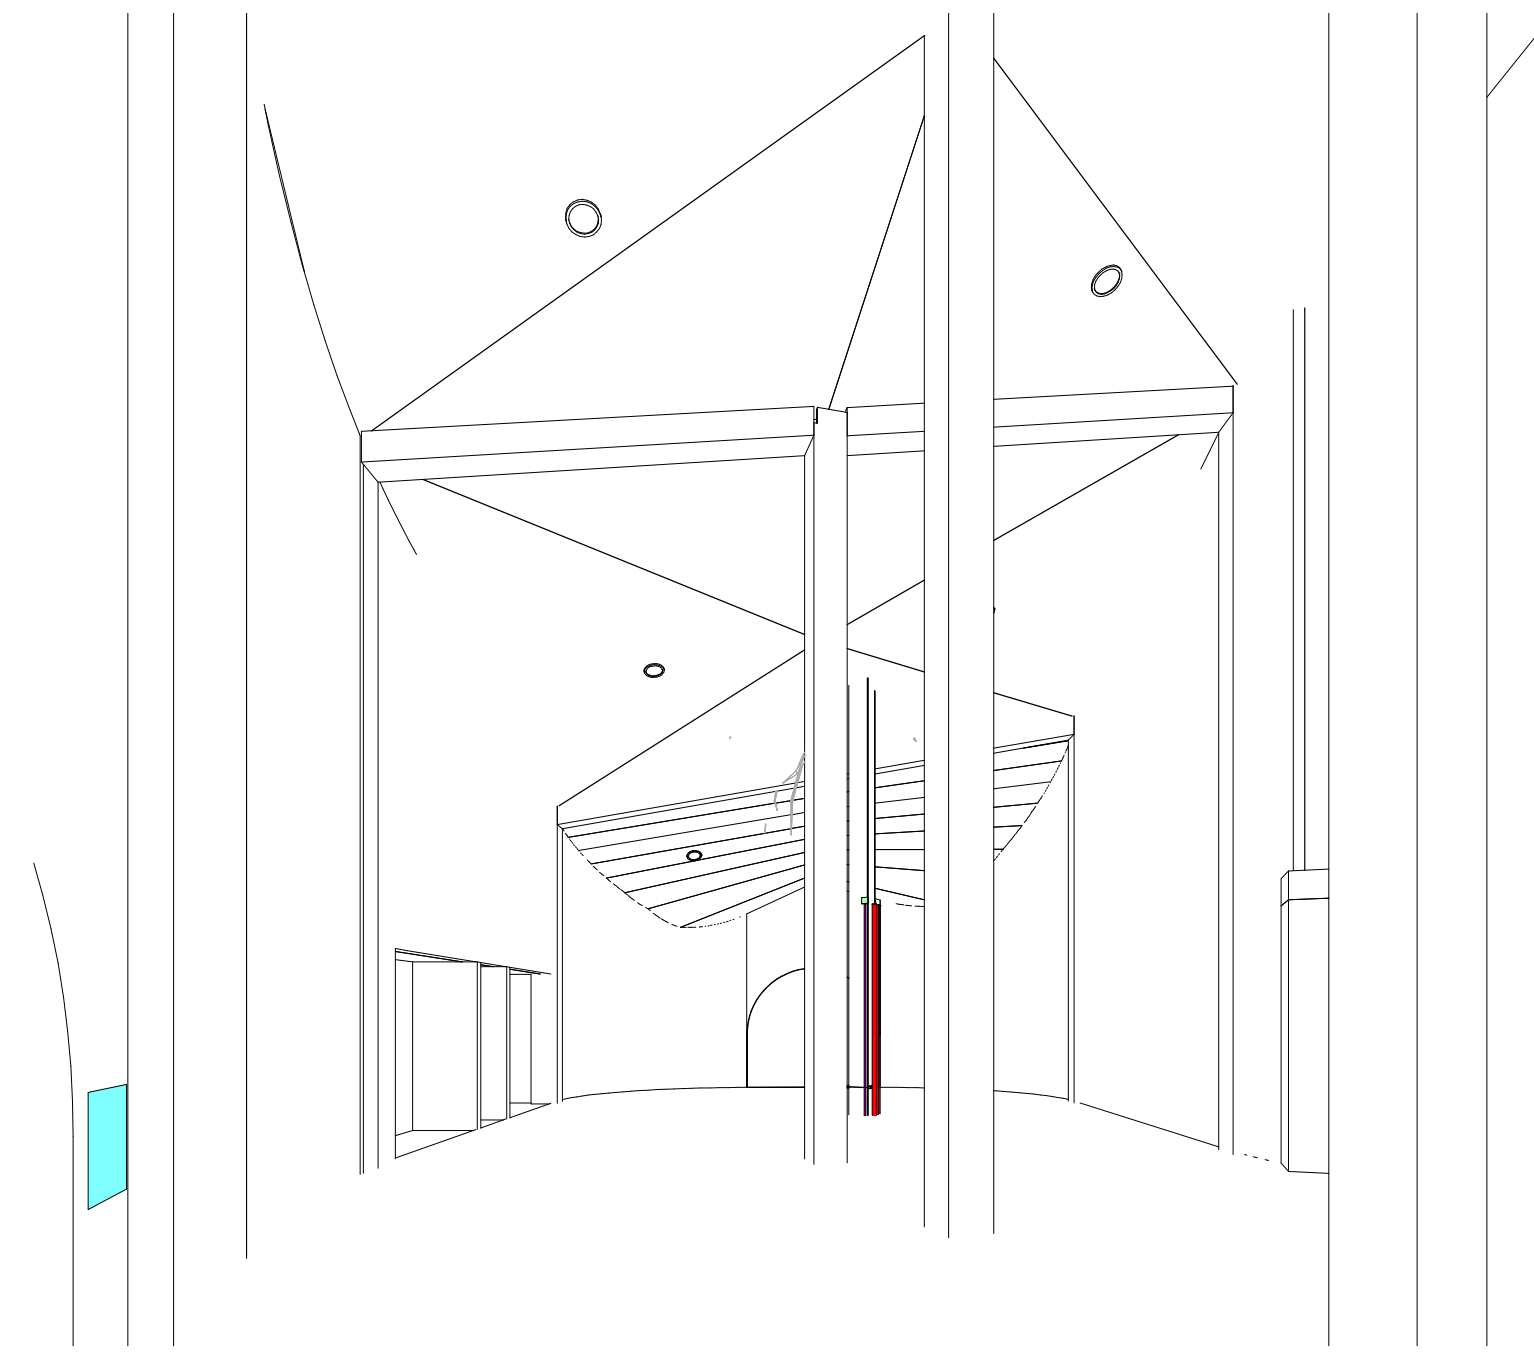


3 SALTWATER - 3D VIEW 3

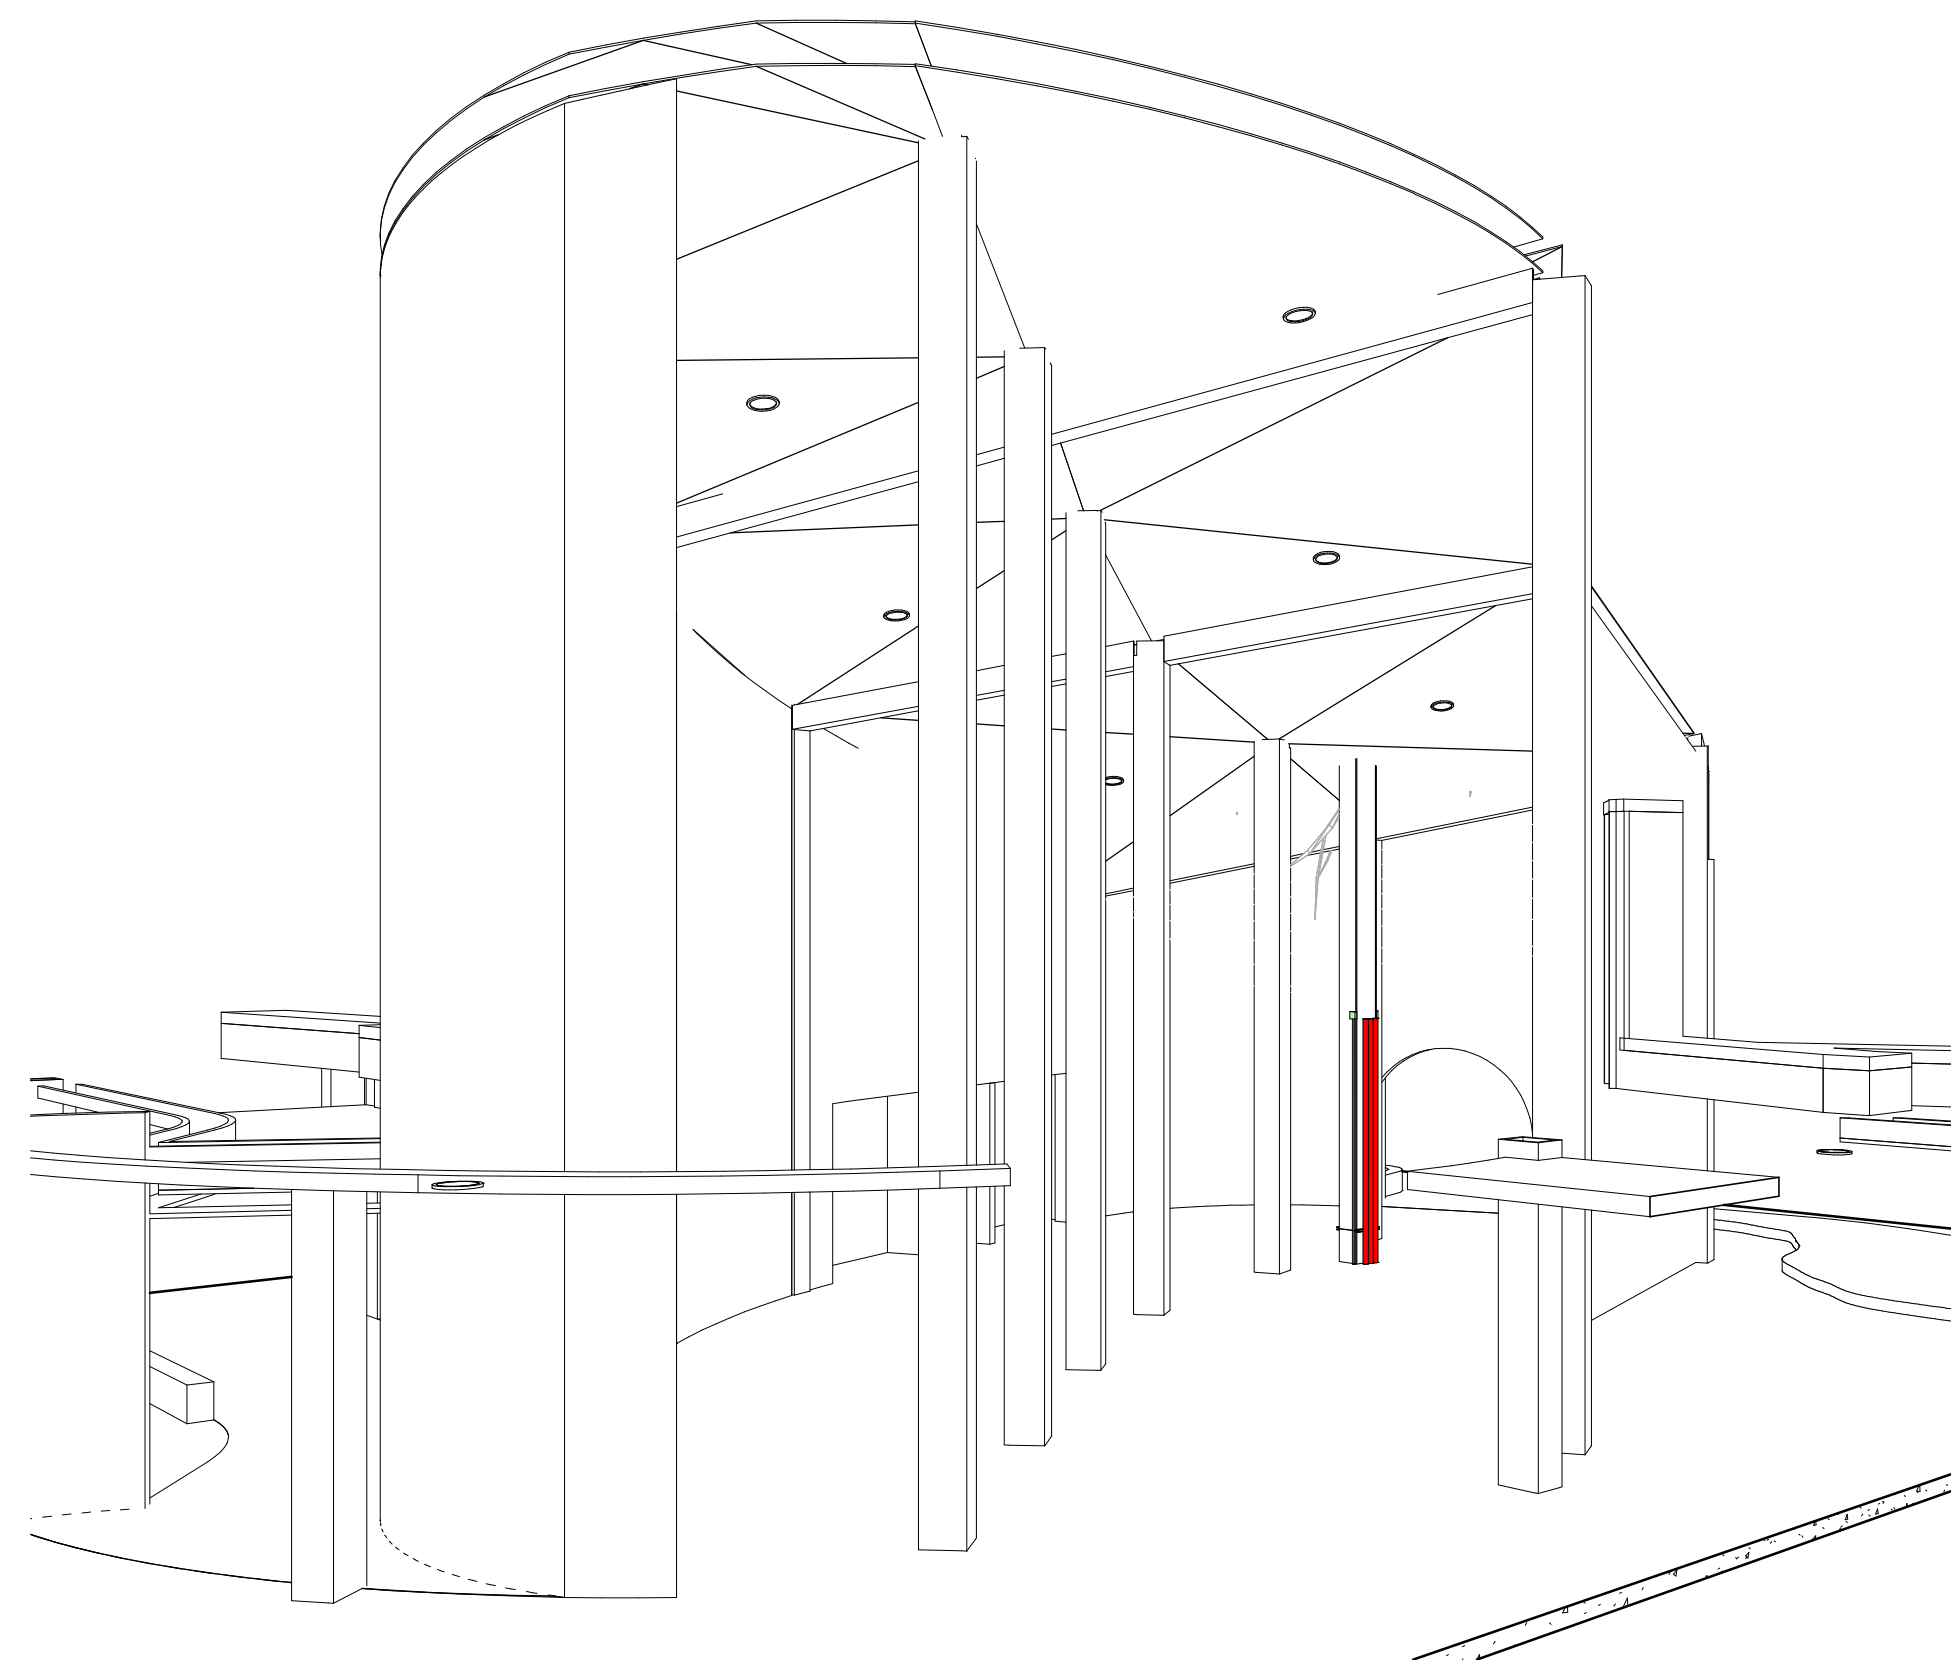

4 SALTWATER - 3D VIEW 4

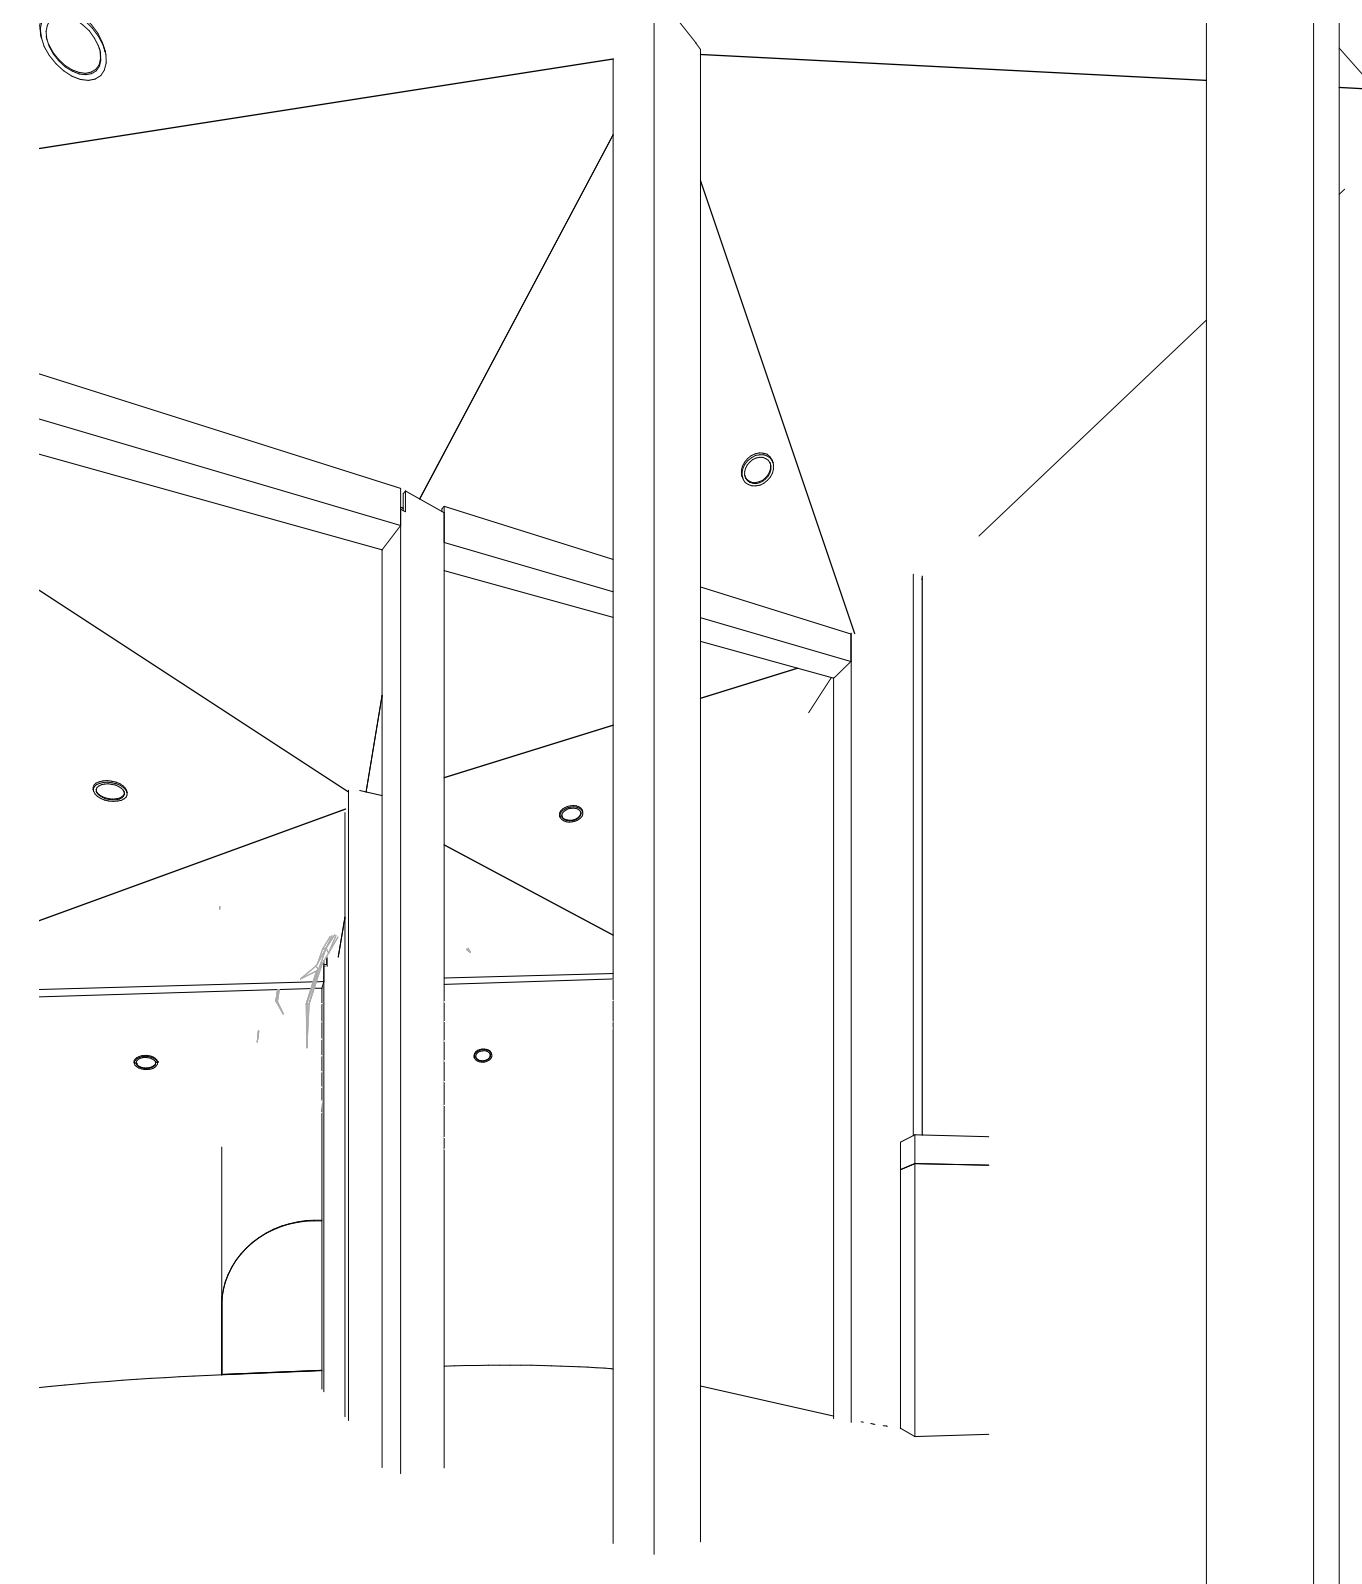

5 SALTWATER - 3D VIEW 5

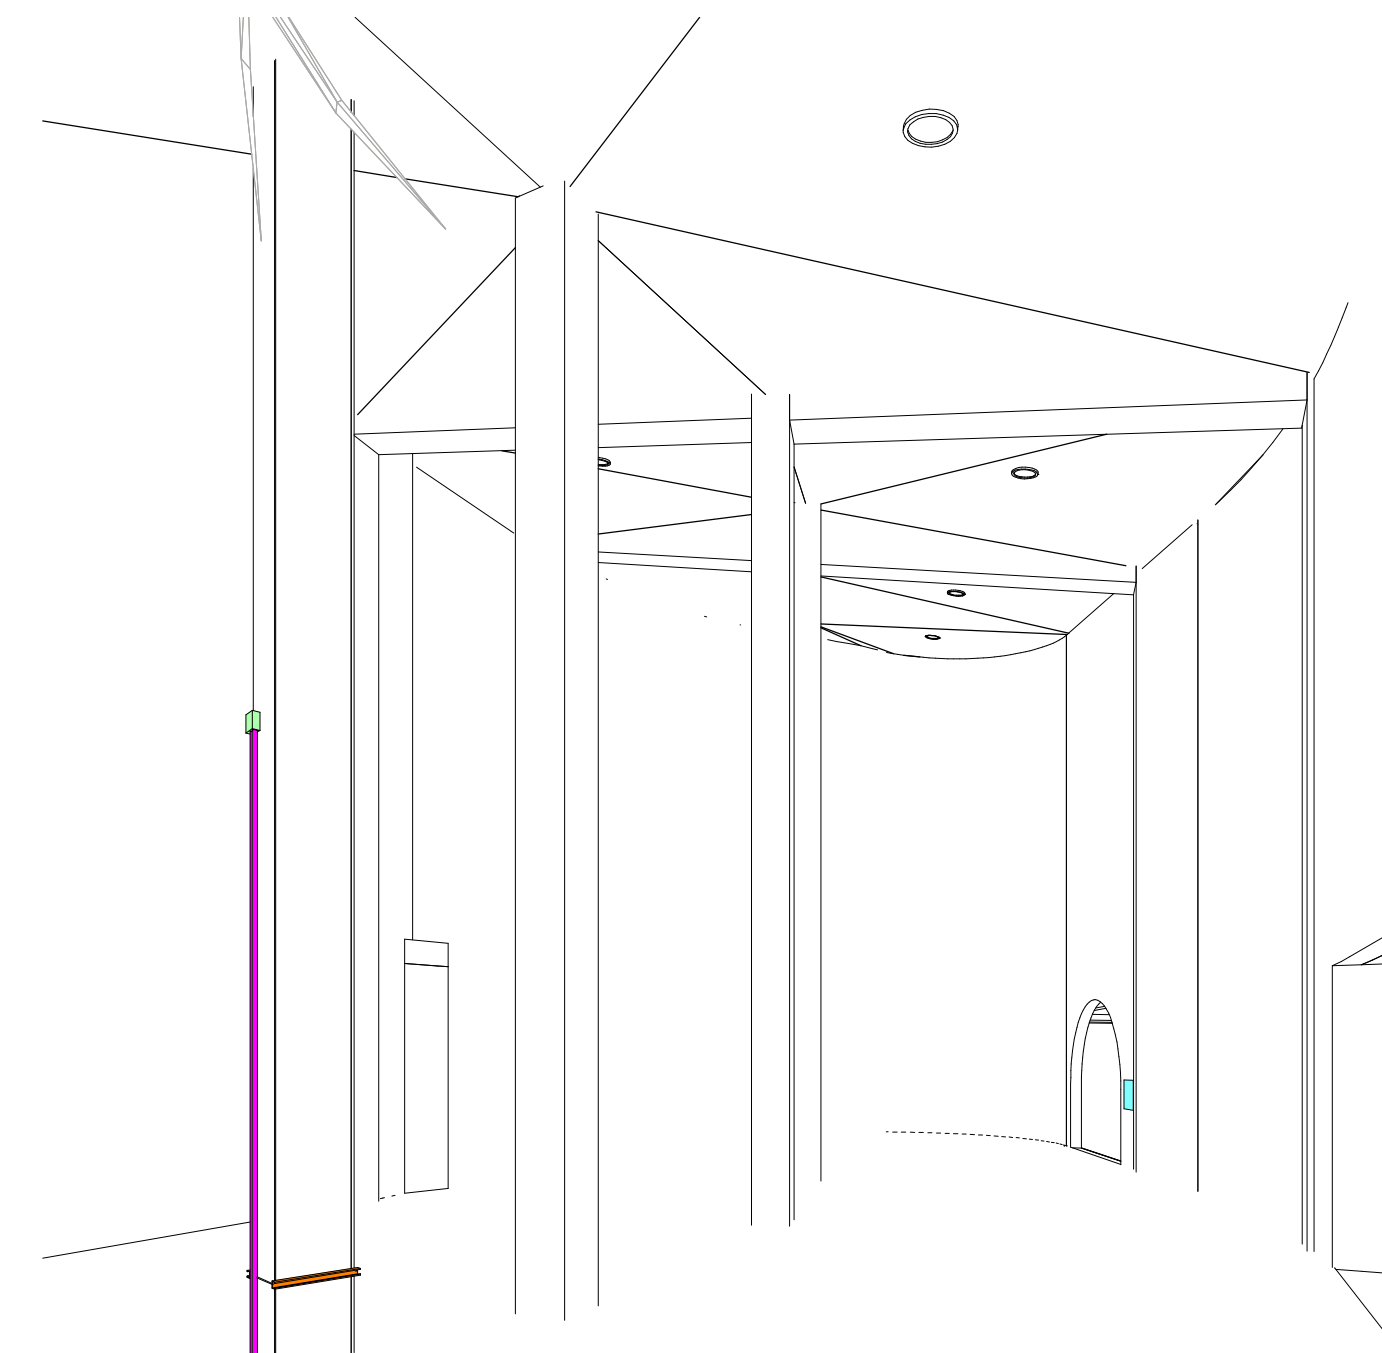

6 SALTWATER - 3D VIEW 6