



1 DIMENSION PLAN - SALTWATER
1/4" = 1'-0"

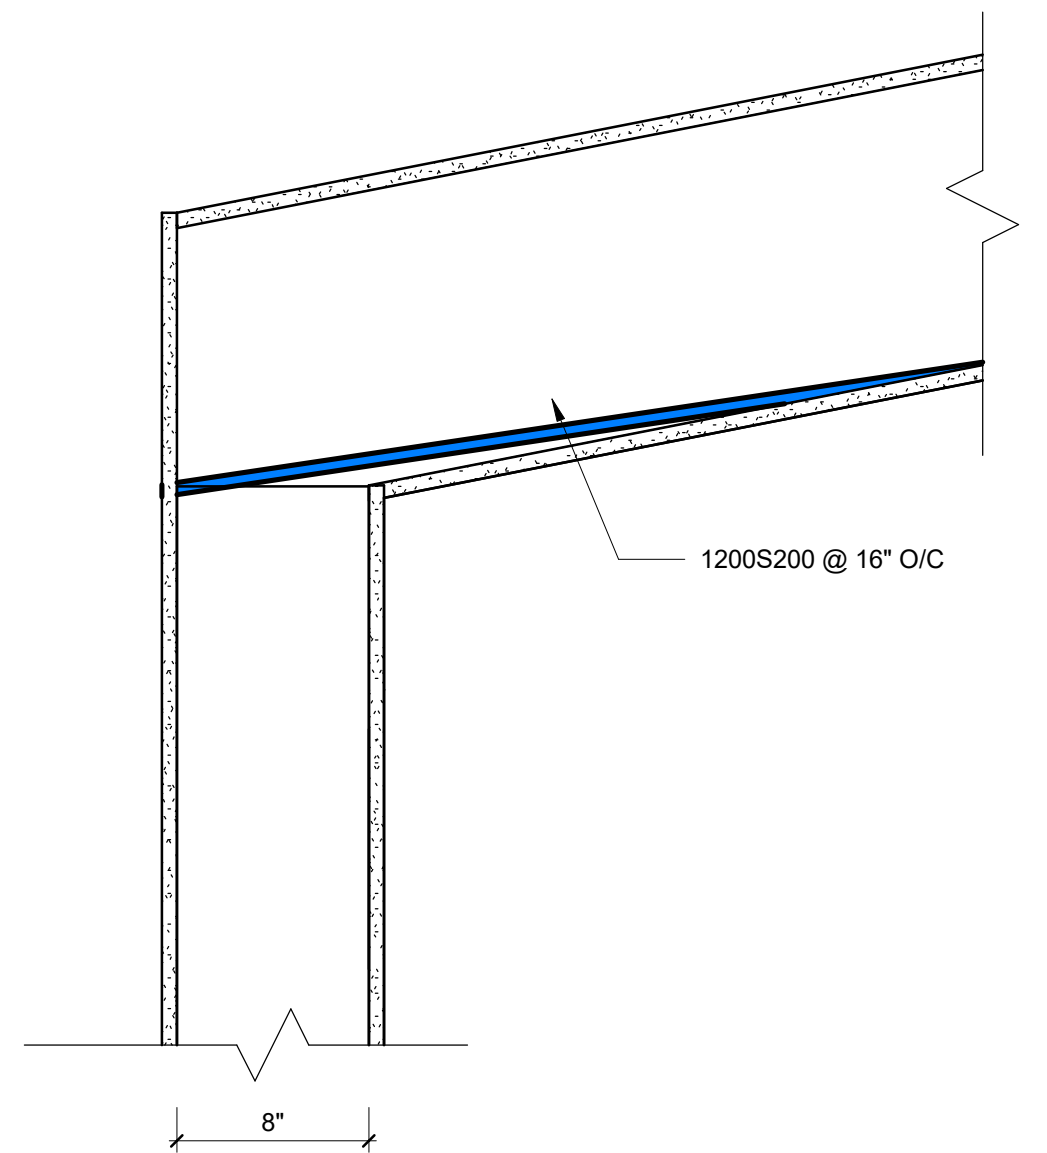

2 DETAIL - JOIST TO CEILING TYP.
1 1/2" = 1'-0"

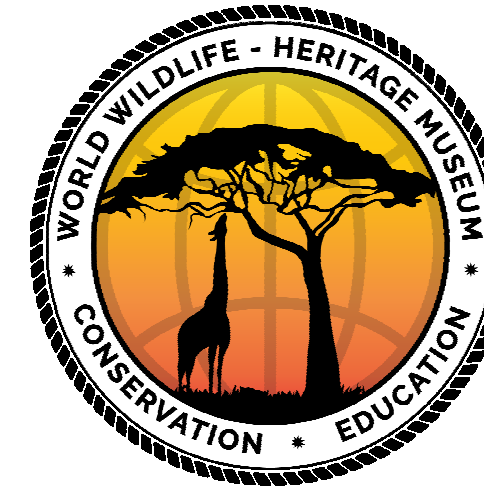

BAYSTONE

1010 E. COMMERCIAL ROW RENO, NV 89512
510.756.5663
INFO@BAYSTONE.COM
WWW.BAYSTONE.COM

THE DESIGNS, DRAWINGS SHOWN AND DESCRIBED HEREIN INCLUDING ALL TECHNICAL DRAWINGS, GRAPHIC REPRESENTATIONS & MODELS, THESE OR ANY PROPRIETARY & COMMERCIALLY EXPLOITED IN WHOLE OR IN PART WITHOUT THE SOLE AND EXPRESS WRITTEN PERMISSION FROM BAYSTONE, INC. © 2021 BAYSTONE. ALL RIGHTS RESERVED.

PROJECT NAME:
WORLD WILDLIFE HERITAGE MUSEUM
1100 EVORA ROAD, CONCORD, CALIFORNIA 94520

PROJECT NUMBER:
1000

DATE: 27 APRIL, 2023
PROJECT MANAGER: JC
DRAWN BY: BS
CHECKED BY: JC

REVISIONS:

SEAL:

UNLESS A PROFESSIONAL SEAL WITH SIGNATURE AND DATE IS AFFIXED, THIS DOCUMENT IS PRELIMINARY AND IS NOT INTENDED FOR CONSTRUCTION, RECORDING, PURPOSES, OR IMPLEMENTATION.

SHEET TITLE:
SALTWATER - DIMENSION PLAN

DATE AND TIME STAMP:
4/27/2023 8:58:34 AM

SHEET NUMBER:

B33.03